

- 2 BR APARTMENT**
- 4 BR APARTMENT**
- COMMON SPACES**
- CIRCULATION SPACES**
- ELEVATORS STAIRS**
- UTILITY MECHANICAL**


OPTION 6		
BASEMENT	13,300 sf	= 20 BEDS
1ST FLOOR	30,200 sf	= 70 BEDS
2ND 3RD 4TH	90,600 sf	(80)ea = 240 BEDS
TOTAL	134,100 SF	= 330 BEDS
	406 SF/BED	

DO NOT SCALE DRAWINGS - USE THE DIMENSIONS SHOWN.
 VERIFY ALL DIMENSIONS ON SITE.

© COPYRIGHT 2013 MCKINNEY MacDONALD ARCHITECTS, LLC
 ALL RIGHTS RESERVED. NO USE OR REPRODUCTION OF THIS
 MATERIAL IS PERMITTED WITHOUT THE EXPRESS
 WRITTEN CONSENT OF MCKINNEY MacDONALD ARCHITECTS,
 LLC

No.	Revisions/Submissions	Date
1		
2		
3		
4		
5		
6		

McKinney MacDonald Architects, LLC
 11 British American Blvd. Latham, NY 12110 Phone: 518.783.8933 Fax: 518.783.9577

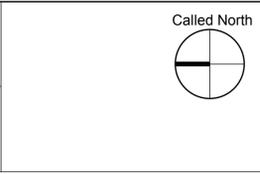

BASEMENT FLOOR PLAN

HUDSON VALLEY COMMUNITY COLLEGE RESIDENCE HALL
 Troy, New York

Designed JM	Project No. 14-02
Drawn PCH	Scale:
Checked JM/GM	Drawing No. PLANS
Date 05/27/2014	OF



- 2 BR APARTMENT**
- 4 BR APARTMENT**
- COMMON SPACES**
- CIRCULATION SPACES**
- ELEVATORS STAIRS**
- UTILITY MECHANICAL**

OPTION 6


BASEMENT	13,300 sf	= 20 BEDS
1ST FLOOR	30,200 sf	= 70 BEDS
2ND 3RD 4TH	90,600 sf (80)ea	= 240 BEDS
TOTAL	134,100 SF	= 330 BEDS
	406 SF/BED	

DO NOT SCALE DRAWINGS - USE THE DIMENSIONS SHOWN.
 VERIFY ALL DIMENSIONS ON SITE.

© COPYRIGHT 2013 MCKINNEY MacDONALD ARCHITECTS, LLC
 ALL RIGHTS RESERVED. NO USE OR REPRODUCTION OF THIS
 MATERIAL IS PERMITTED WITHOUT THE EXPRESS
 WRITTEN CONSENT OF MCKINNEY MacDONALD ARCHITECTS,
 LLC

No.	Revisions/Submissions	Date
1		
2		
3		
4		
5		
6		
7		

McKinney MacDonald Architects, LLC
 11 British American Blvd. Latham, NY 12110 Phone: 518.783.8933 Fax: 518.783.9577

 


FIRST FLOOR

**HUDSON VALLEY COMMUNITY
 COLLEGE RESIDENCE HALL**

Troy, New York

Designed JM	Project No. 14-02
Drawn PCH	Scale:
Checked JM/GM	Drawing No.
Date 05/27/2014	PLANS OF

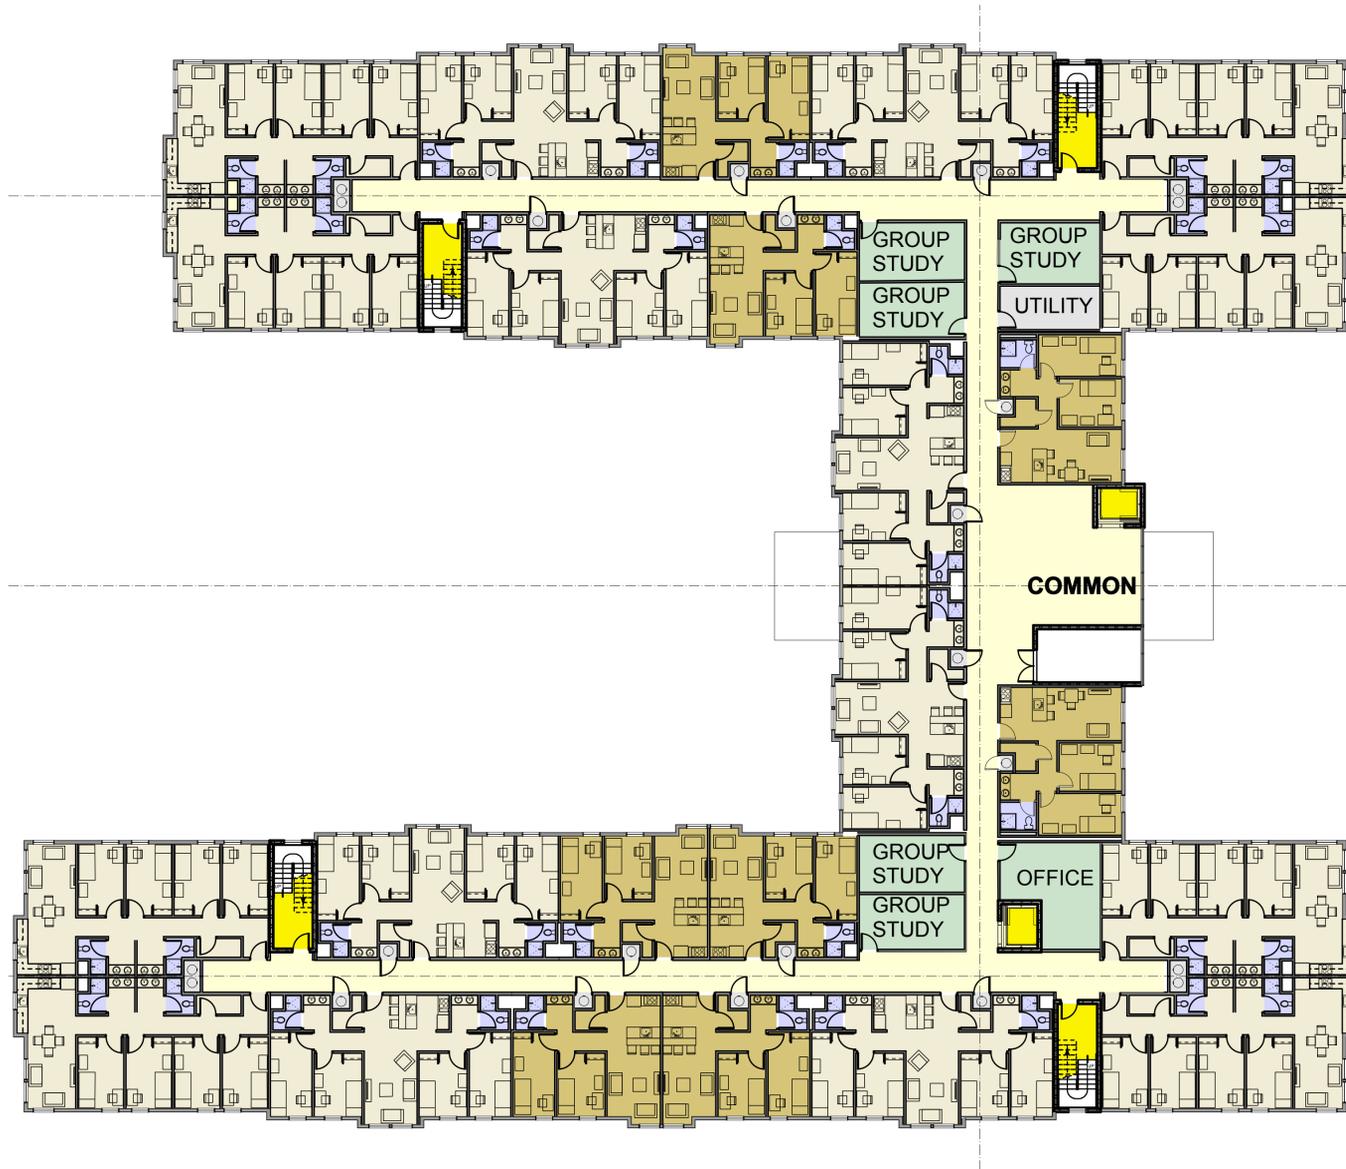

OPTION 6		
BASEMENT	13,300 sf	= 20 BEDS
1ST FLOOR	30,200 sf	= 70 BEDS
2ND 3RD 4TH	90,600 sf (80)ea	= 240 BEDS
TOTAL	134,100 SF	= 330 BEDS
	406 SF/BED	

DO NOT SCALE DRAWINGS - USE THE DIMENSIONS SHOWN.
VERIFY ALL DIMENSIONS ON SITE.

© COPYRIGHT 2013 MCKINNEY MacDONALD ARCHITECTS, LLC
ALL RIGHTS RESERVED. NO USE OR REPRODUCTION OF THIS
MATERIAL IS PERMITTED WITHOUT THE EXPRESS
WRITTEN CONSENT OF MCKINNEY MacDONALD ARCHITECTS,
LLC

No.	Revisions/Submissions	Date
1		
2		
3		
4		
5		
6		

McKinney MacDonald Architects, LLC

11 British American Blvd. Latham, NY 12110 Phone: 518.783.8933 Fax: 518.783.9577

Called North



SECOND, THIRD, FOURTH FLOOR

**HUDSON VALLEY COMMUNITY
COLLEGE RESIDENCE HALL**

Troy, New York

Seal

Designed JM	Project No. 14-02
Drawn PCH	Scale:
Checked JM/GM	Drawing No. PLANS
Date 05/27/2014	OF



1 PARKING ENTRY ELEVATION
Scale: 1/8" = 1'-0"




2 MORRISON AVE ELEVATION
Scale: 1/8" = 1'-0"

DO NOT SCALE DRAWINGS - USE THE DIMENSIONS SHOWN.
VERIFY ALL DIMENSIONS ON SITE.

© COPYRIGHT 2013 MCKINNEY MacDONALD ARCHITECTS, LLC
ALL RIGHTS RESERVED. NO USE OR REPRODUCTION OF THIS
MATERIAL IS PERMITTED WITHOUT THE EXPRESS
WRITTEN CONSENT OF MCKINNEY MacDONALD ARCHITECTS,
LLC

No.	Revisions/Submissions	Date
1		
2		
3		
⚠		
⚠		
⚠		

McKinney MacDonald Architects, LLC
11 British American Blvd. Latham, NY 12110 Phone: 518.783.8933 Fax: 518.783.9577

 

ELEVATIONS

**HUDSON VALLEY COMMUNITY
COLLEGE RESIDENCE HALL**
Troy, New York

Seal

Designed JM	Project No. 14-02
Drawn PCH	Scale:
Checked JM/GM	Drawing No. ELEV
Date 05/27/2014	OF



1 VANDENBURGH AVE ELEVATION
Scale: 1/8" = 1'-0"



2 COURTYARD ELEVATION
Scale: 1/8" = 1'-0"

DO NOT SCALE DRAWINGS - USE THE DIMENSIONS SHOWN.
VERIFY ALL DIMENSIONS ON SITE.

© COPYRIGHT 2013 MCKINNEY MacDONALD ARCHITECTS, LLC
ALL RIGHTS RESERVED. NO USE OR REPRODUCTION OF THIS
MATERIAL IS PERMITTED WITHOUT THE EXPRESS
WRITTEN CONSENT OF MCKINNEY MacDONALD ARCHITECTS,
LLC

No.	Revisions/Submissions	Date
1		
2		
3		
⚠		
⚠		
⚠		

McKinney MacDonald Architects, LLC

11 British American Blvd. Latham, NY 12110 Phone: 518.783.8933 Fax: 518.783.9577

Called North




ELEVATIONS

**HUDSON VALLEY COMMUNITY
COLLEGE RESIDENCE HALL**

Troy, New York

Seal

Designed JM	Project No. 14-02
Drawn PCH	Scale:
Checked JM/GM	Drawing No. ELEV
Date 05/27/2014	OF

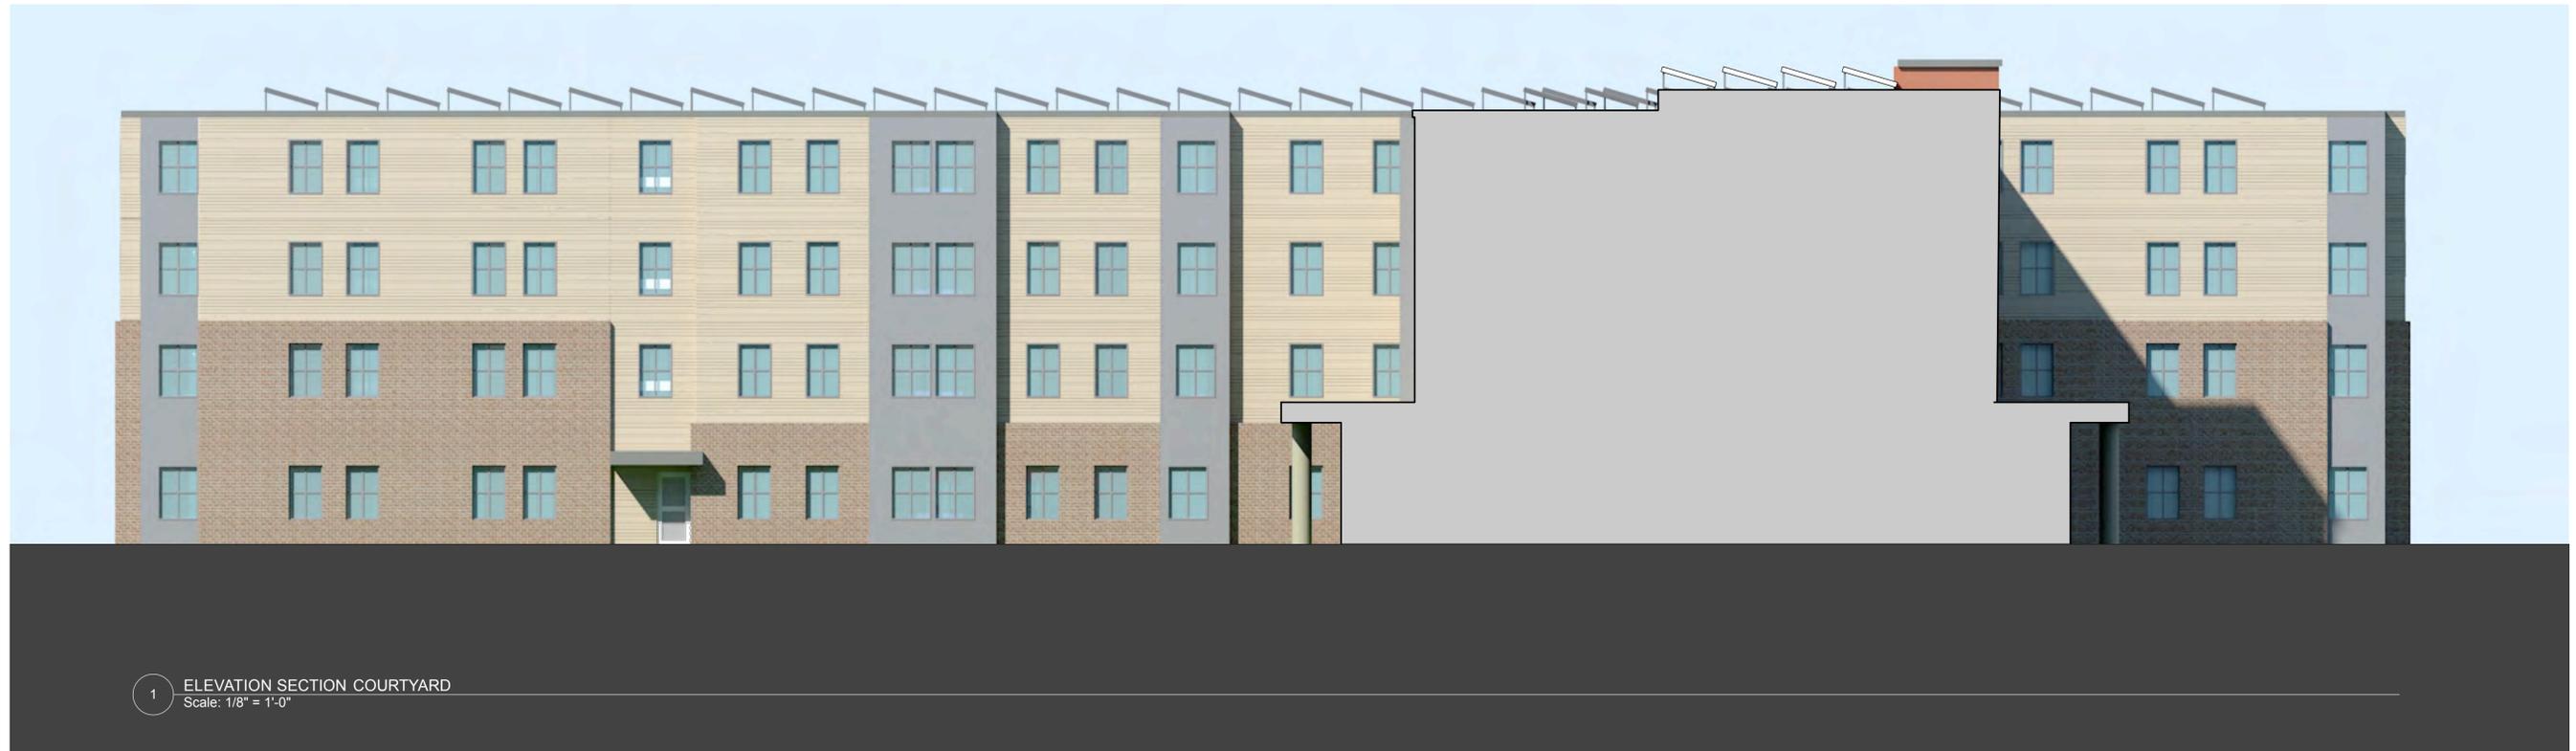

1 ELEVATION SECTION COURTYARD
Scale: 1/8" = 1'-0"



2 ELEVATION / SECTION COURTYARD
Scale: 1/8" = 1'-0"

DO NOT SCALE DRAWINGS - USE THE DIMENSIONS SHOWN.
VERIFY ALL DIMENSIONS ON SITE.

© COPYRIGHT 2013 MCKINNEY MacDONALD ARCHITECTS, LLC
ALL RIGHTS RESERVED. NO USE OR REPRODUCTION OF THIS
MATERIAL IS PERMITTED WITHOUT THE EXPRESS
WRITTEN CONSENT OF MCKINNEY MacDONALD ARCHITECTS,
LLC

No.	Revisions/Submissions	Date
1		
2		
3		
⚠		
⚠		
⚠		

McKinney MacDonald Architects, LLC

11 British American Blvd. Latham, NY 12110 Phone: 518.783.8933 Fax: 518.783.9577



ELEVATIONS SECTION

**HUDSON VALLEY COMMUNITY
COLLEGE RESIDENCE HALL**

Troy, New York

Seal

Designed JM	Project No. 14-02
Drawn PCH	Scale:
Checked JM/GM	Drawing No. ELEV
Date 05/27/2014	OF