
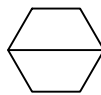


NOTES:

1. NEW CURBING HEIGHT SHALL BE SIX INCHES (6"). IN AREAS OF REPLACEMENT, MATCH EXISTING CURBING HEIGHT. AT DRIVEWAYS, PROVIDE A MIN. HEIGHT OF ONE INCH (1") AND A MAX. HEIGHT OF TWO INCHES (2"). PROVIDE TRANSITIONS AS SHOWN ON PLANS OR WHERE REQUIRED (RAMPS, DRIVEWAYS, ETC.).
2. ALL ASPHALT AND CONCRETE SURFACES ABUTTING NEW ASPHALT PAVEMENT SHALL BE CLEAN, FREE OF DEBRIS, AND HAVE A TACK COAT APPLIED.

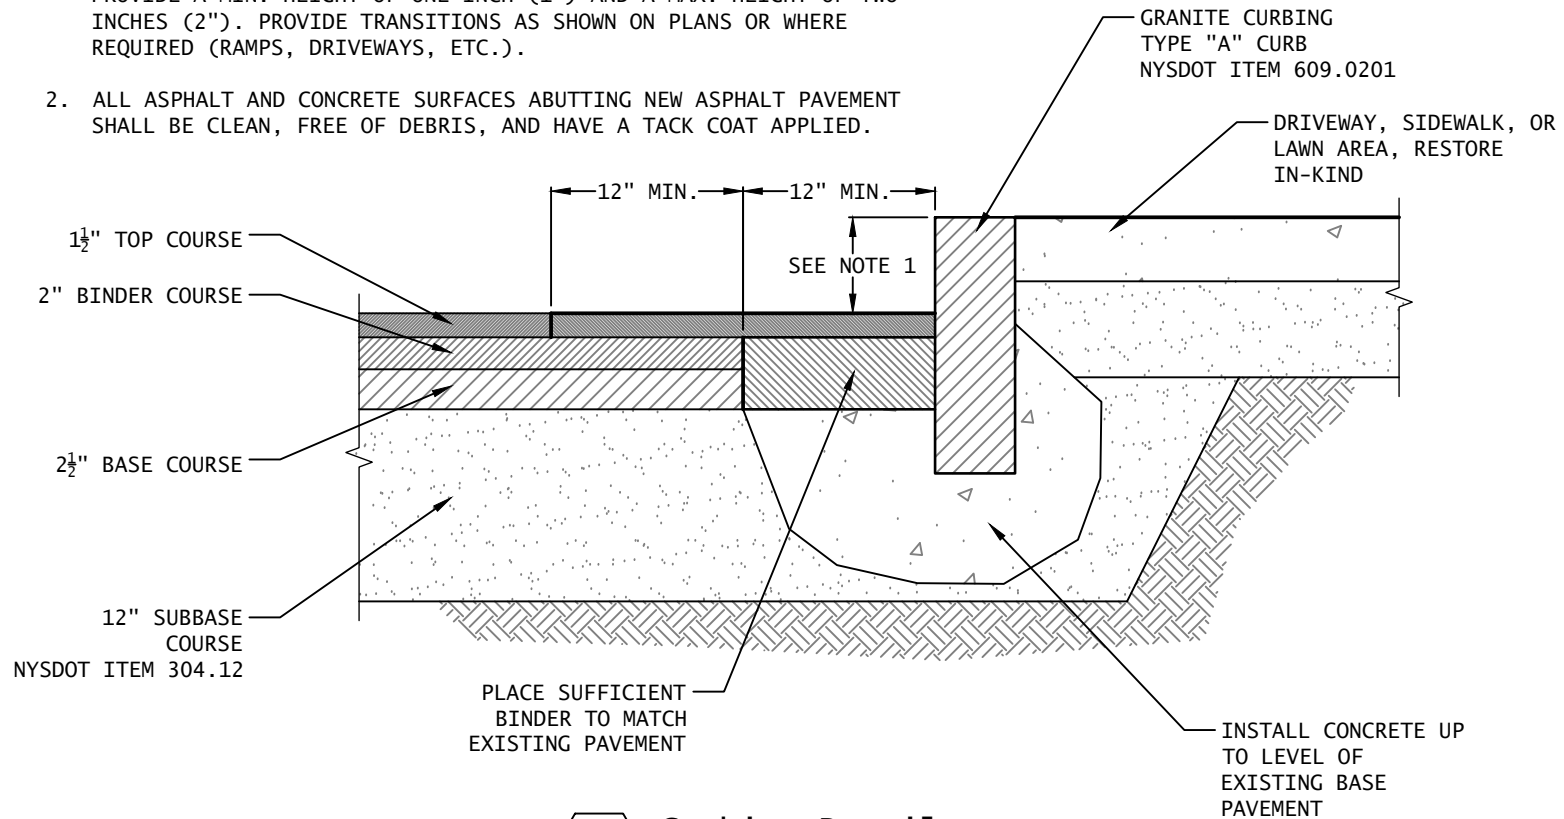

Curbing Detail

N.T.S.